

NOTIFICATION OF REQUIRED SEWER RECONSTRUCTION

RECORD #
TYPE OF PROJECT:

TO: CHIEF, DIVISION OF ENGINEERING & CONSTRUCTION - SEWERS

FROM: CHIEF, MAINTENANCE DIVISION

[OTHER]
[SOURCE]

RE: Manhattan 8 M-1 842246921
 BOROUGH COMM. BD. POLICE PCT. SEWER YARD ~~OS~~ # / W.O. #

SC-94/0215 DVO# 112 DFO# 11-131

PLEASE BE ADVISED THAT WE HAVE INSPECTED AND EVALUATED THE SEWER LOCATED AT:

E. 88 St. b/t Park Ave & Lexington


AND FOUND THE FOLLOWING CONDITION TO EXIST: MULTIPLE MAJOR CRACKS THROUGHOUT

MANHOLES M218M & M257M. PLEASE NOTE THAT 20' OF 15" VCP WAS REPLACED

HEALTH ORDER REQUIRED: NO [] YES b/t manholes M272M & M257M UNDER CONTRACT SEC-20004

PUMPING STATUS: [] CONTINUOUS [] PERIODIC (HRS.:) [] UNMAINTAINABLE NONE AT THIS TIME

IN THE DIAGRAM BELOW, SHOW STREET NAMES, LOCATION AND SPACING OF MANHOLES AND BREAKS, SUBWAYS, INTERFERENCES, ETC. SHOW ALL SEWER INFORMATION FOR ENTIRE BLOCK OR 300' EACH SIDE OF BREAK.

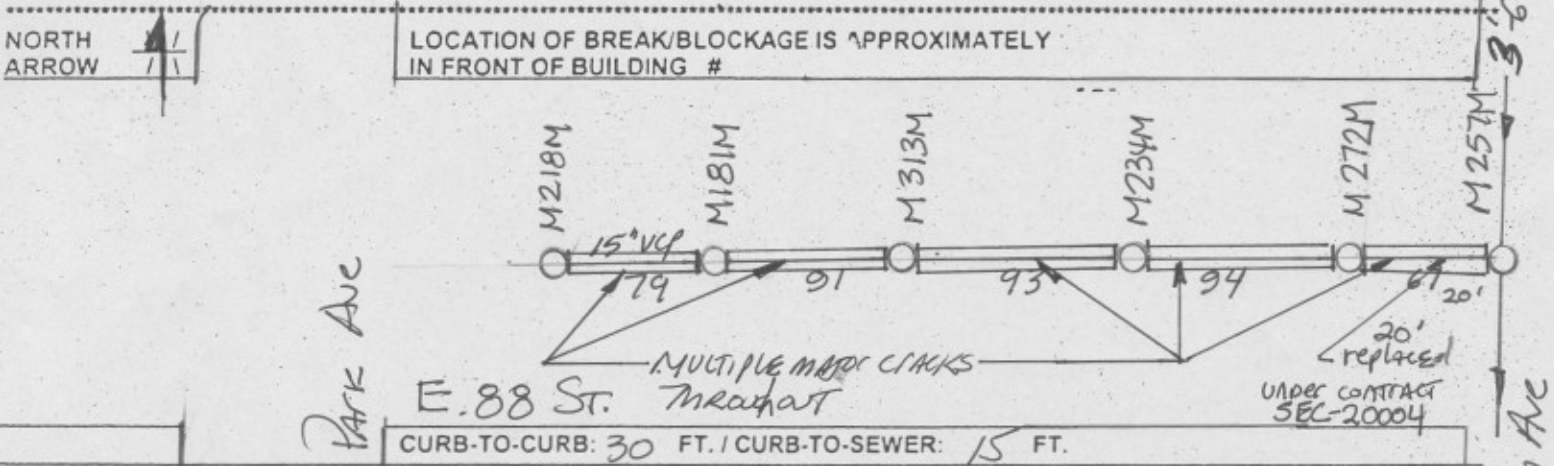

FLUSHER/RODDER USED ON: _____

- MAINTENANCE MATERIAL AT SITE:
- [] PLATE(S) - # _____
 - [] ROD(S) - #/FT. _____
 - [] NOZZLE(S) - # _____
 - [] OTHER - _____

SEWER

TYPE combined

MATERIAL VCP

PIPE SAMPLE _____

SIZE(S) 15

SEWER DEPTH (FT.) 14'-4"
 (@ UPSTREAM M/H) 218M

SEWER DEPTH (FT.) 14'-8"
 (@ DOWNSTREAM M/H) 257M

BREAK LENGTH _____

SM-107 RECVD _____

O.T.W. SENT _____

SM-107 SENT _____

PROJECT NO. _____

BEGAN REPAIR _____

COMPLETED REPAIR _____

CAP. PROJ. # _____

Jessica Luna
INSPECTOR

George Perez
SUPERINTENDENT, MAINTENANCE DIV.

DEPUTY CHIEF, MAINTENANCE DIV.

CHIEF MAINTENANCE DIVISION

DISTRICT _____

6/20/11
DATE APPROVED

6/20/11
DATE APPROVED

6/20/11
DATE APPROVED

4/18/11
DATE SEWER/BREAK INSPECTED

BORO OFFICE CHECK DATE

Jacqueline K. O'Neil
ENGINEER-IN-CHARGE

[Signature]
CHIEF, DIV. OF SEWER ANALYSIS

3 1/2" x 2'-4" CROSS