

# APPLICATION FOR PROPOSED WINDOWS AT 910 FIFTH AVENUE

## UPPER EAST SIDE HISTORIC DISTRICT

### The City Of New York Manhattan Community Board

910 Fifth Avenue Building - Existing South / West Facade



#### INDEX OF DRAWINGS

TITLE SHEET:

Page	Description
1. T	Title Page, Historic District Map, Location Plan & Index of Drawings
2. PIC-1	Windows Key Plan
3. PIC-2	Existing Building – South / East Façade
4. PIC-3	Existing Windows Condition – Interior View & Window Schedule
5. EL1	Existing & Proposed Window Elevation – South & West Façade
6. VD1	Existing & Proposed Window Section – Vertical Details
7. VD2	Existing Window Section – Vertical & Horizontal Details
8. HD1	Existing & Proposed Window Section – Horizontal Details


#### LOCATION PLAN

N.T.S.



#### HISTORIC DISTRICT MAP

N.T.S.

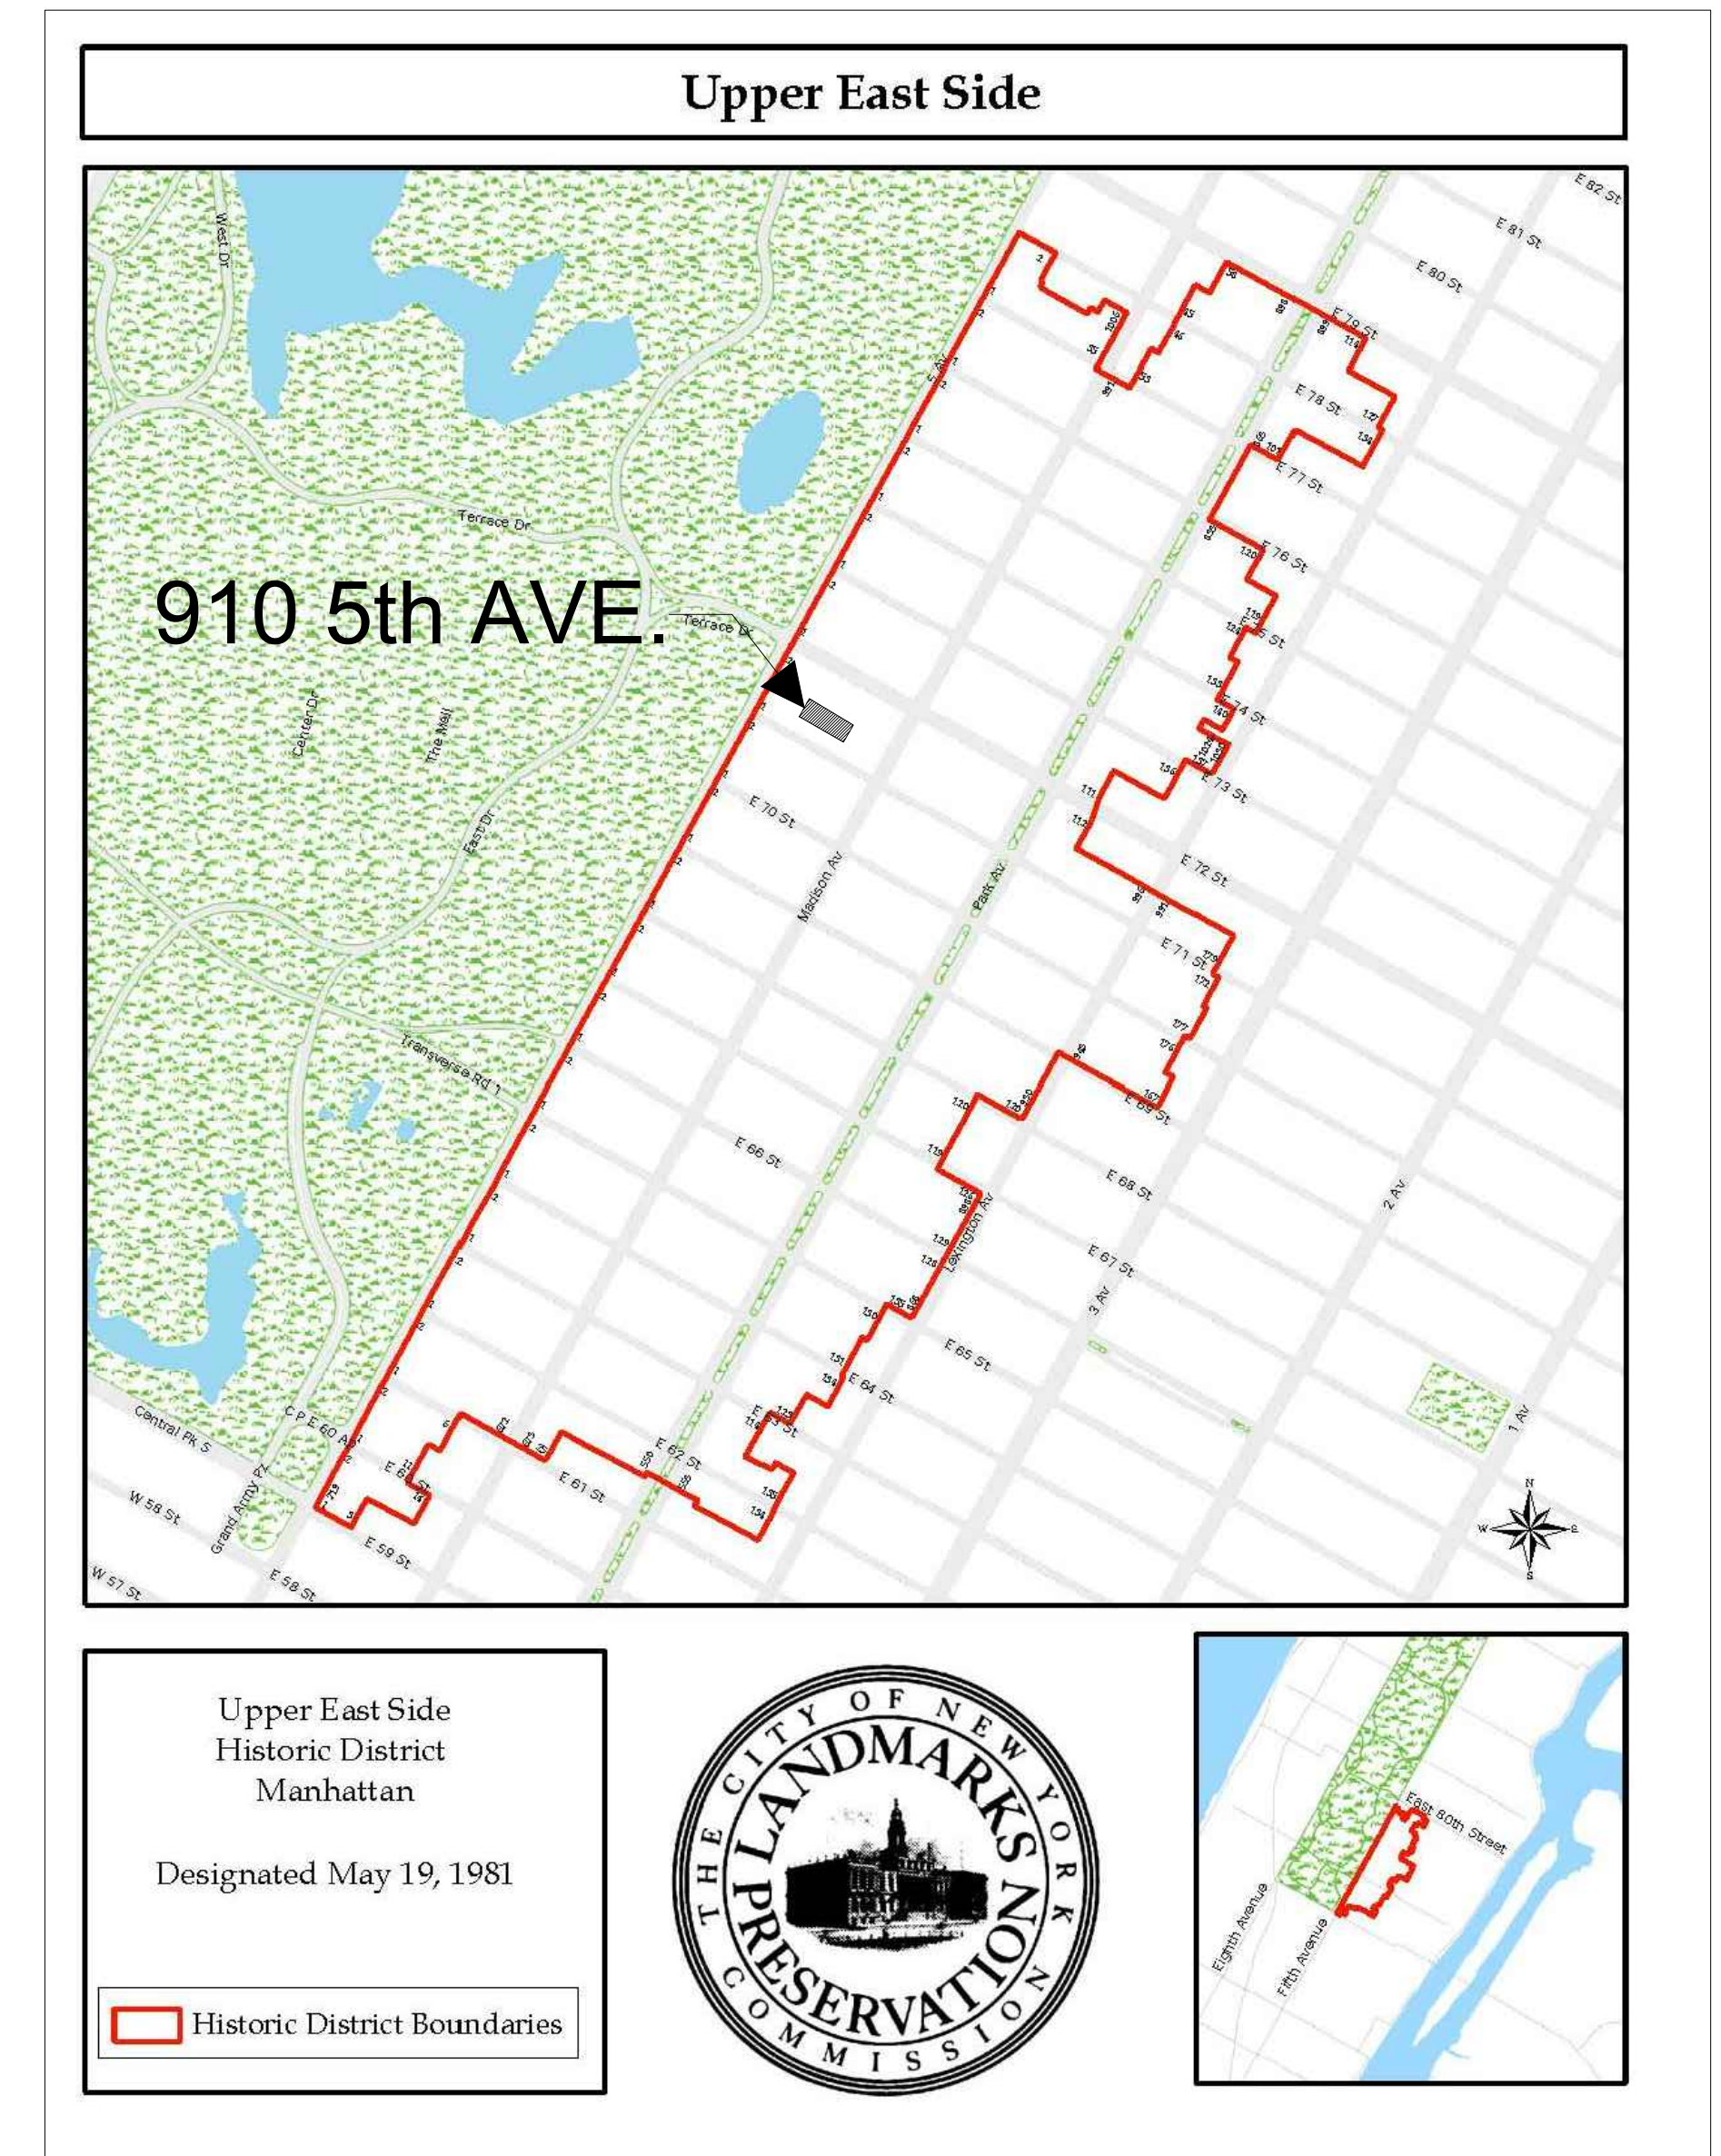

910 - 5th AVE - 11A - Presentation.dwg

© panorama windows, ltd.


















INTERIOR

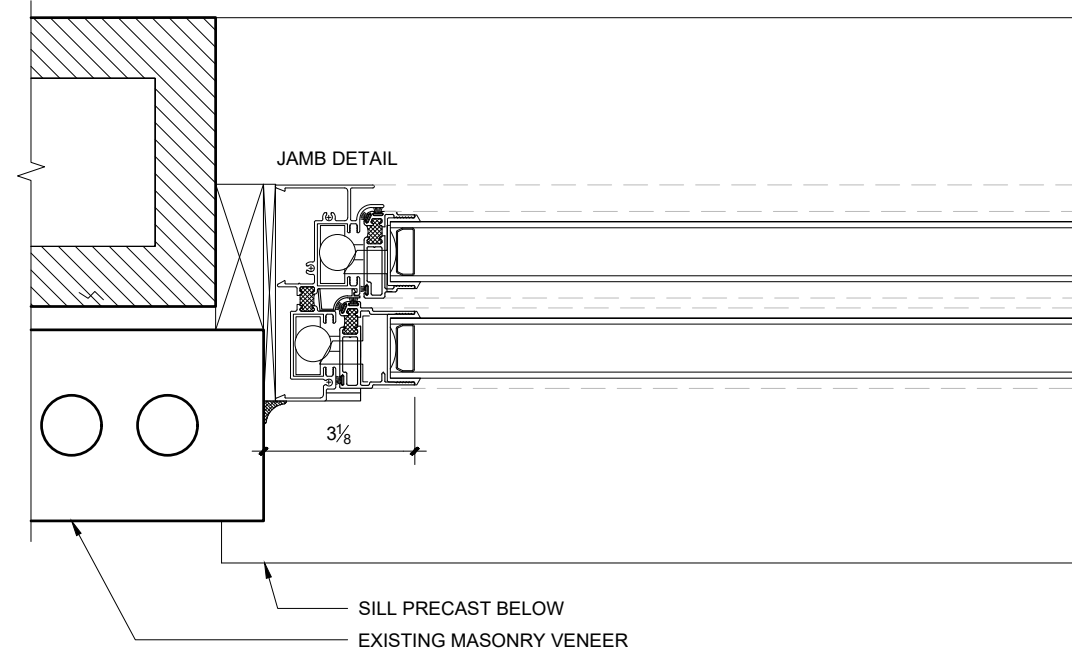

EXTERIOR

1 HORIZONTAL SECTION  
OPENINGS